


THIS DRAWING IS THE PROPERTY OF REDPOST, LLC. THE USE OF THIS DOCUMENT IS RESTRICTED TO RELATING INFORMATION TO CLIENTS AND VENDORS OF REDPOST, LLC., WHICH RESERVES ALL

1
A1.1

second floor plan
3/32" = 1'-0"

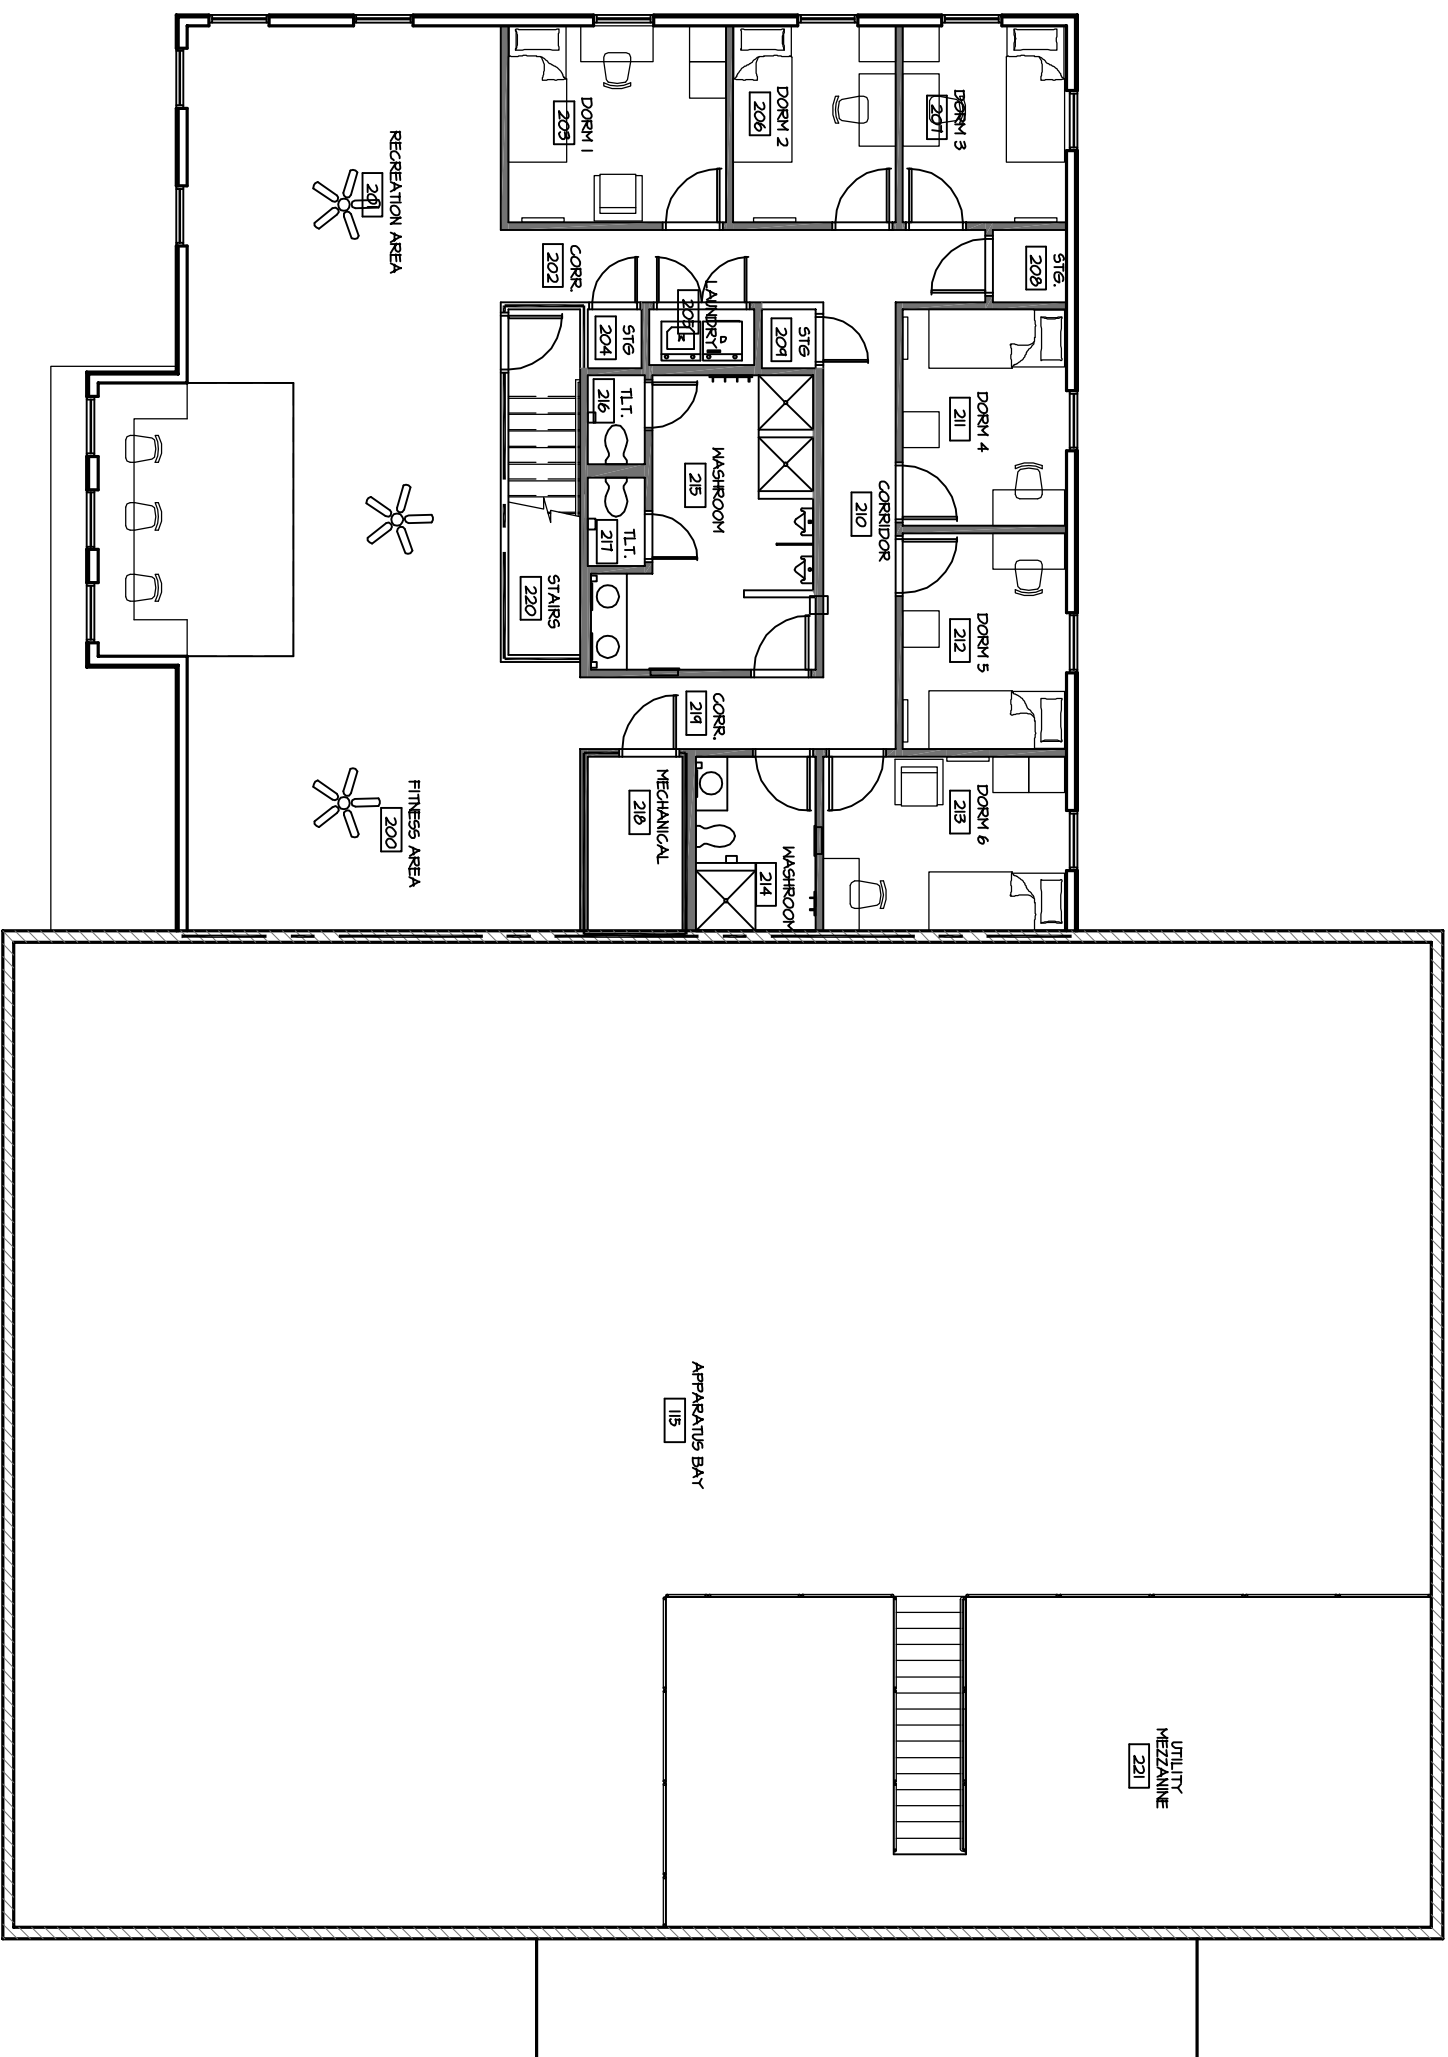

A1.1

new fire station for:
Pewee Valley Fire District
 3000 ash avenue, pewee valley, KY 40056

REDPOST, LLC

7816 beechdale rd. crestwood, ky 40014

ph. 502.523.2811

info@redpostdesign.com